




SOUTH WEST ELEVATION

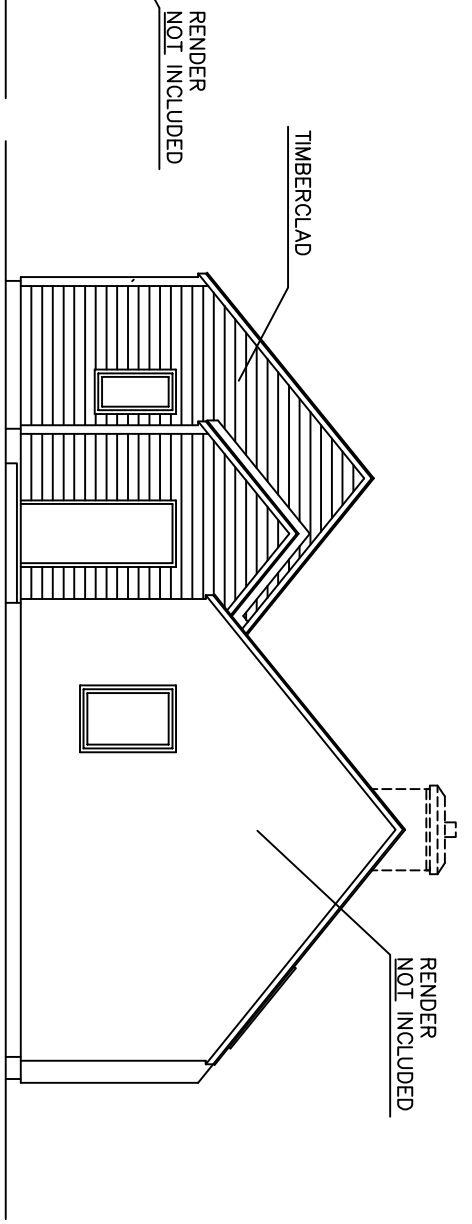

NORTH WEST ELEVATION

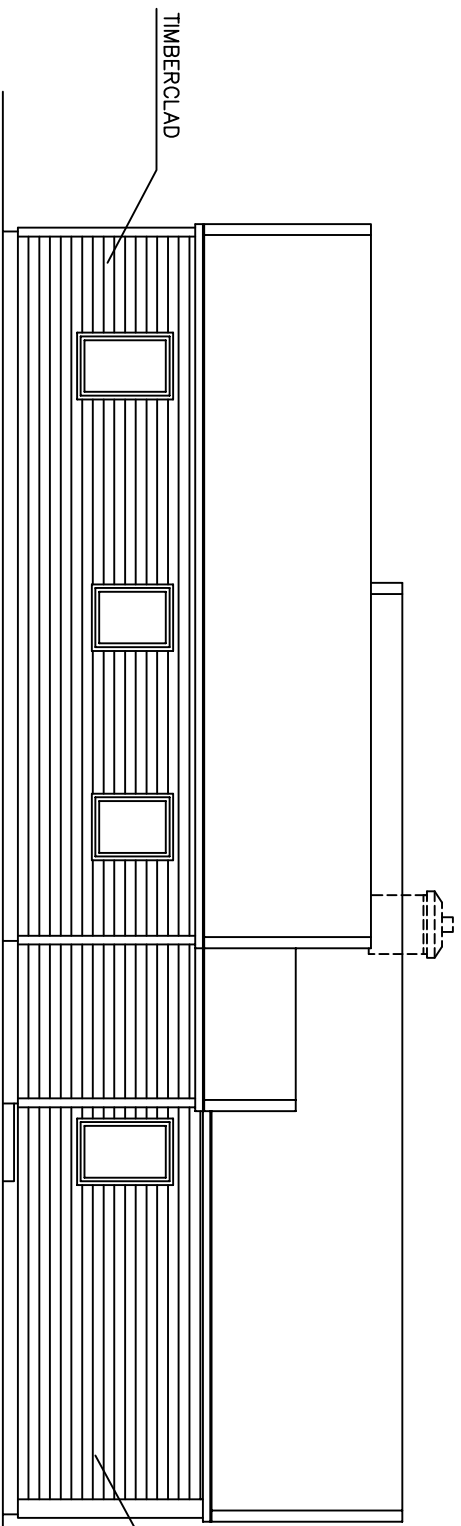

NORTH EAST ELEVATION

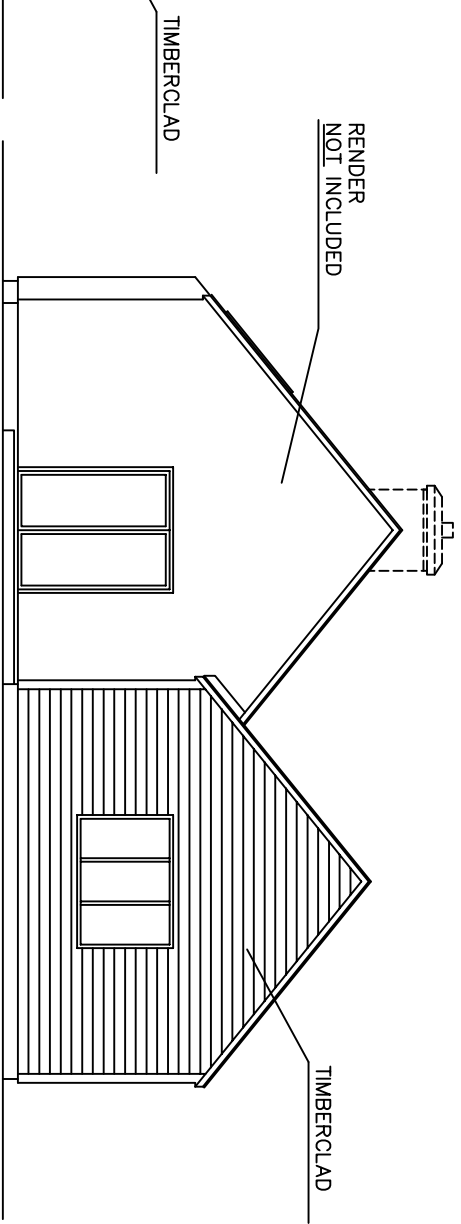

SOUTH EAST ELEVATION

PRELIMINARY  
2008-06-23/MA



Tel. 0474-555 00	Fax. 0474-109 85	ELEVATIONS	
RITAD/KONSTR. AV MA	DATUM 080619	SKALA 1:100	
<b>KARLSON</b> KARLSON HUSINDUSTRIER AB KLOVERFORS SE-360 70 ÅSEDA		BYGGERRE NUALA GIBBONS	
CONTRACT DRAWING			
BET.	ANT.	ÄNDRINGEN AVSER	SIGN
			DATUM
PROJ.-NR			RITN.-NR
			A11
			BET.